


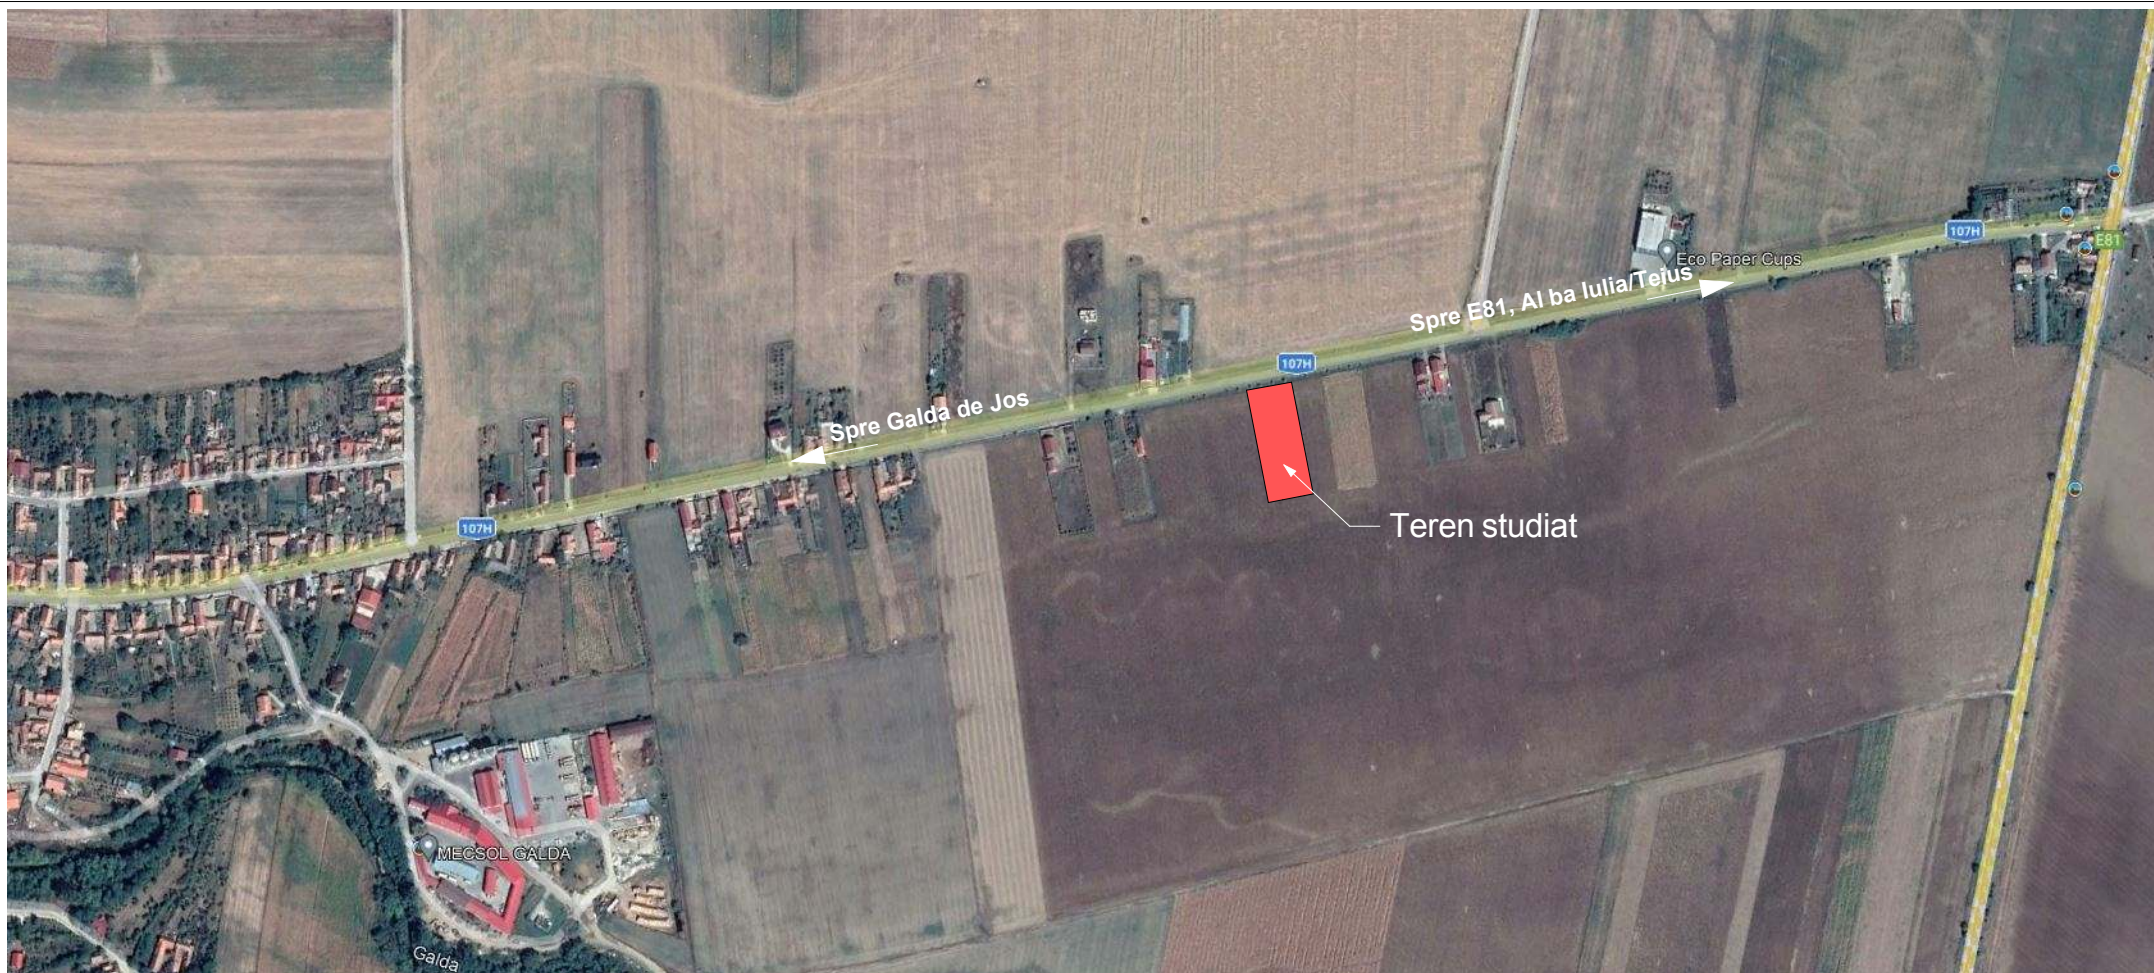

bada
studio

Societatea comerciala
bada studio
s.r.l.
C.U.I. RO41035677, J1/884/24.04.2019
Str. Bucuresti, Nr. 27, Alba Iulia, Jud. Alba,
Tel: 0751032743 e-mail: andreiburnete@gmail.com

**Proiectant general/
proiectant arhitectura:**

BADA studio S.R.L.

**Proiectant de
specialitate structura:**

--/--

Titlu proiect:

Elaborare DTAC pentru Construire atelier reparatii auto

Nr. Plansa
U.01

Beneficiar:

Sularea Radu Daniel si Sularea Gabriela Viorela

Nr.Proiect
057/2023

Adresa investitiei:

Str. Principala, nr. 71, loc. Galda de jos, com. Galda de Jos, jud. Alba,

Sef proiect:

Arh. Andrei Burnete

Arhitectura:

Arh. Andrei Burnete

Desenat:

Arh. Andrei Burnete

Titlu plansa:

Plan de incadrare

Faza:
P.U.D.

Data: 05.2023

Scara: --/--