

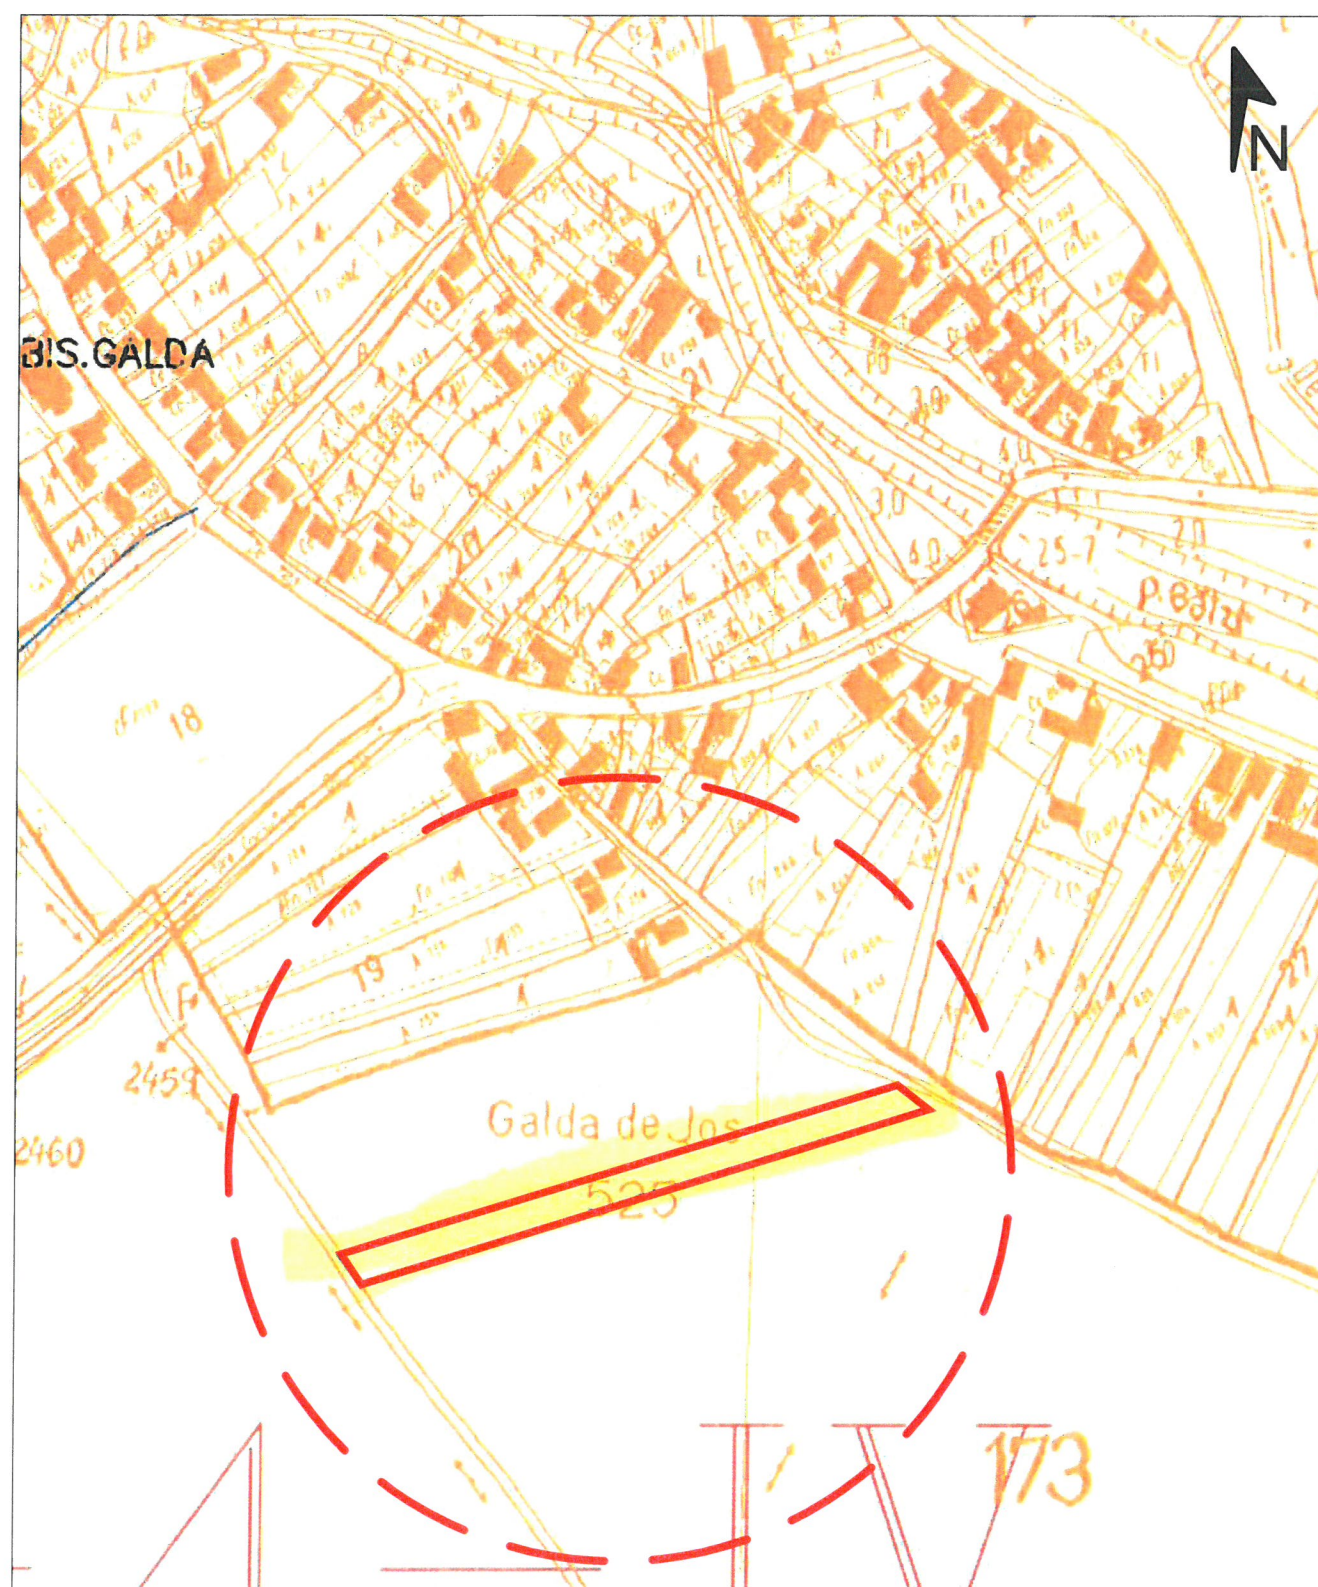


PUZ - CONSTRUIRE DOUA CASE DE VACANTA, DOUA FILIGORII SI DOUA ANEXE

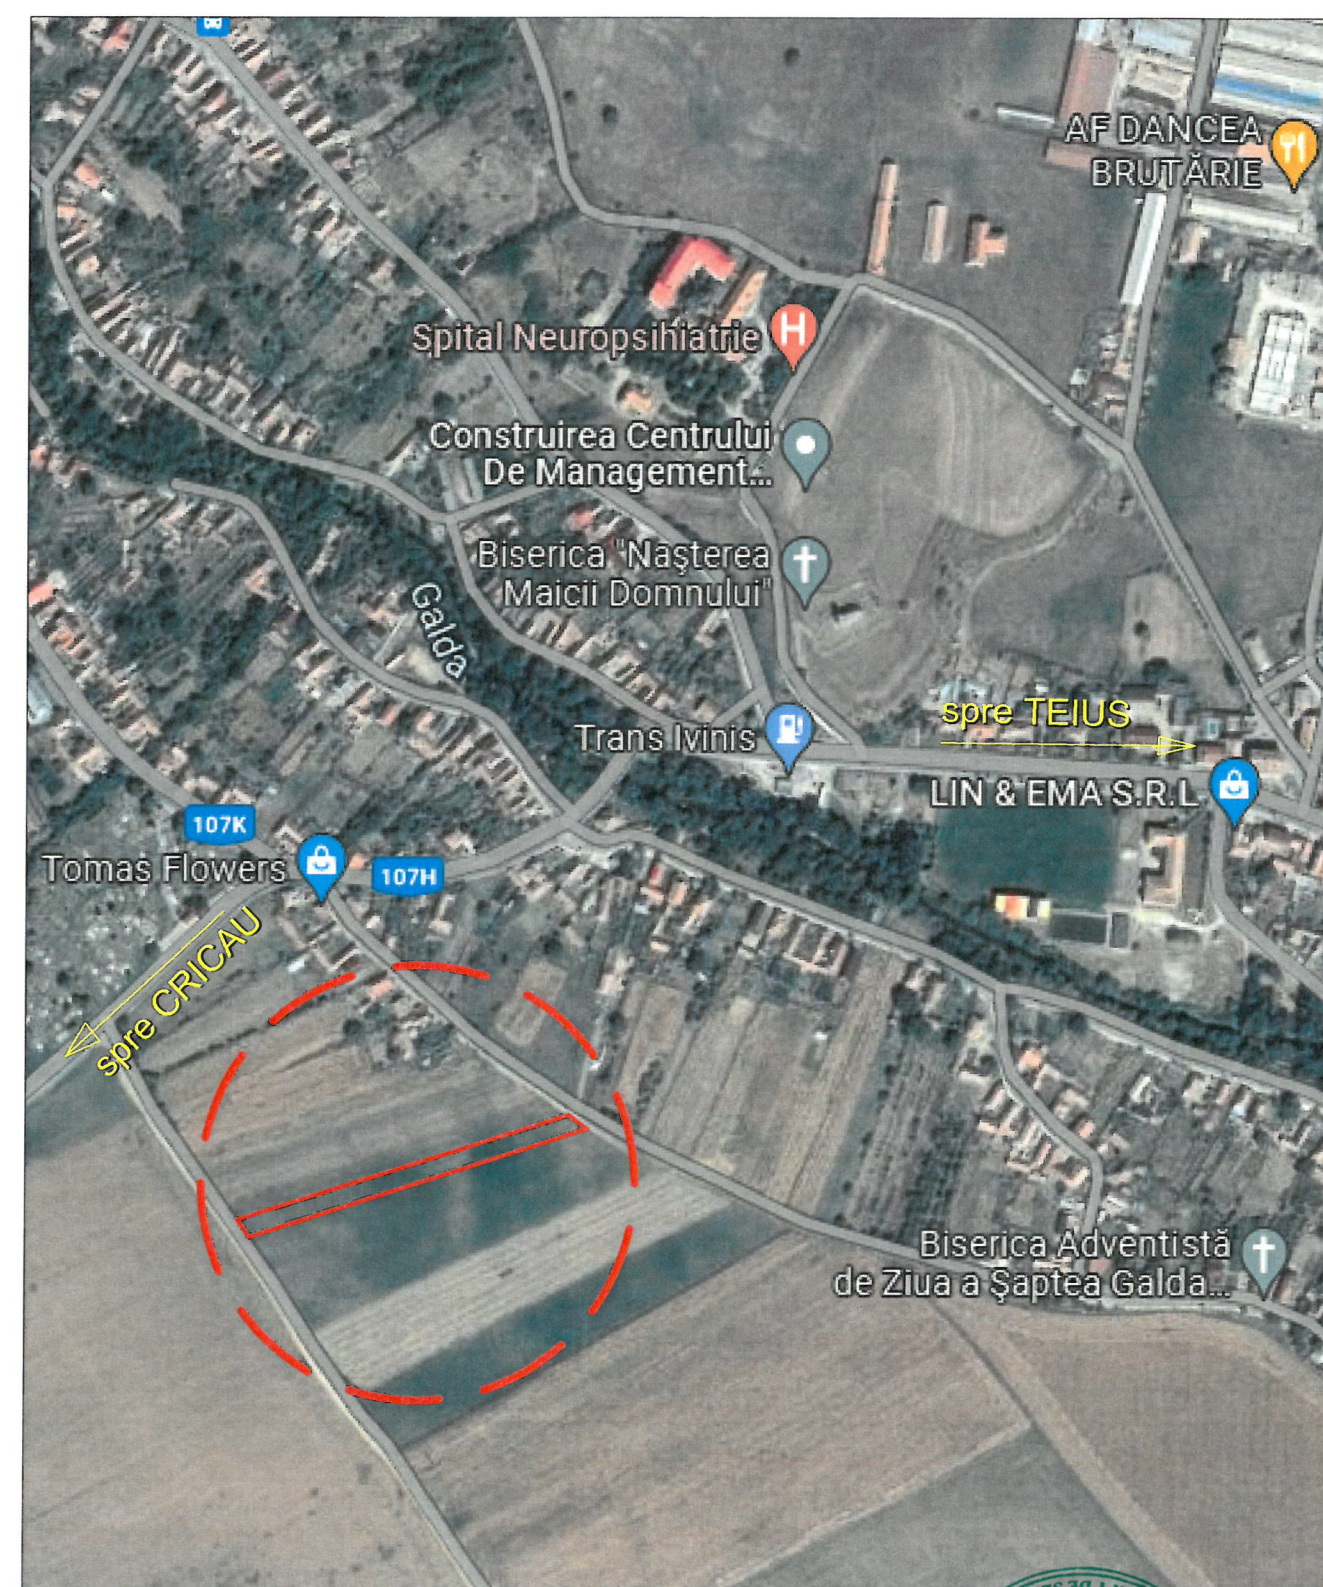

PROPRIETARI: TRIC VASILE TRAIAN SI TRIC CLAUDIA IULIANA
CF: 76968 GALDA DE JOS
SUPRAFATA TERENULUI 2900 MP

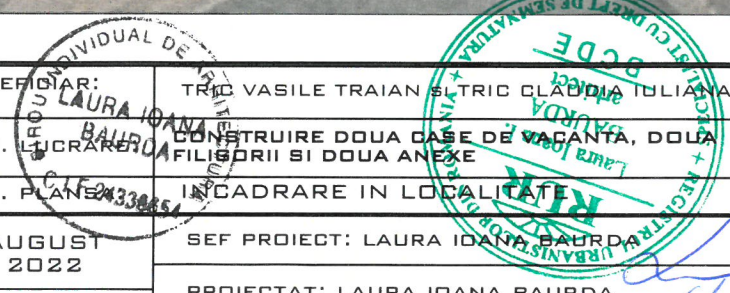

LAURA IOANA BAURDA BIROU INDIVIDUAL DE ARHITECTURA  C.I.F. 24338654	BENEFICIAR: TRIC VASILE TRAIAN SI TRIC CLAUDIA IULIANA DEN. LUCRARE: CONSTRUIRE DOUA CASE DE VACANTA, DOUA FILIGORII SI DOUA ANEXE DEN. PLAN: INCADRARE IN LOCALITATE		NR. PR. 01-22 P.U.Z. NR. PLANSA A01
AUGUST 2022	SEF PROIECT: LAURA IOANA BAURDA PROIECTAT: LAURA IOANA BAURDA DESENAT: ADRIAN GOTA		
SC 1/			